


LEGEND


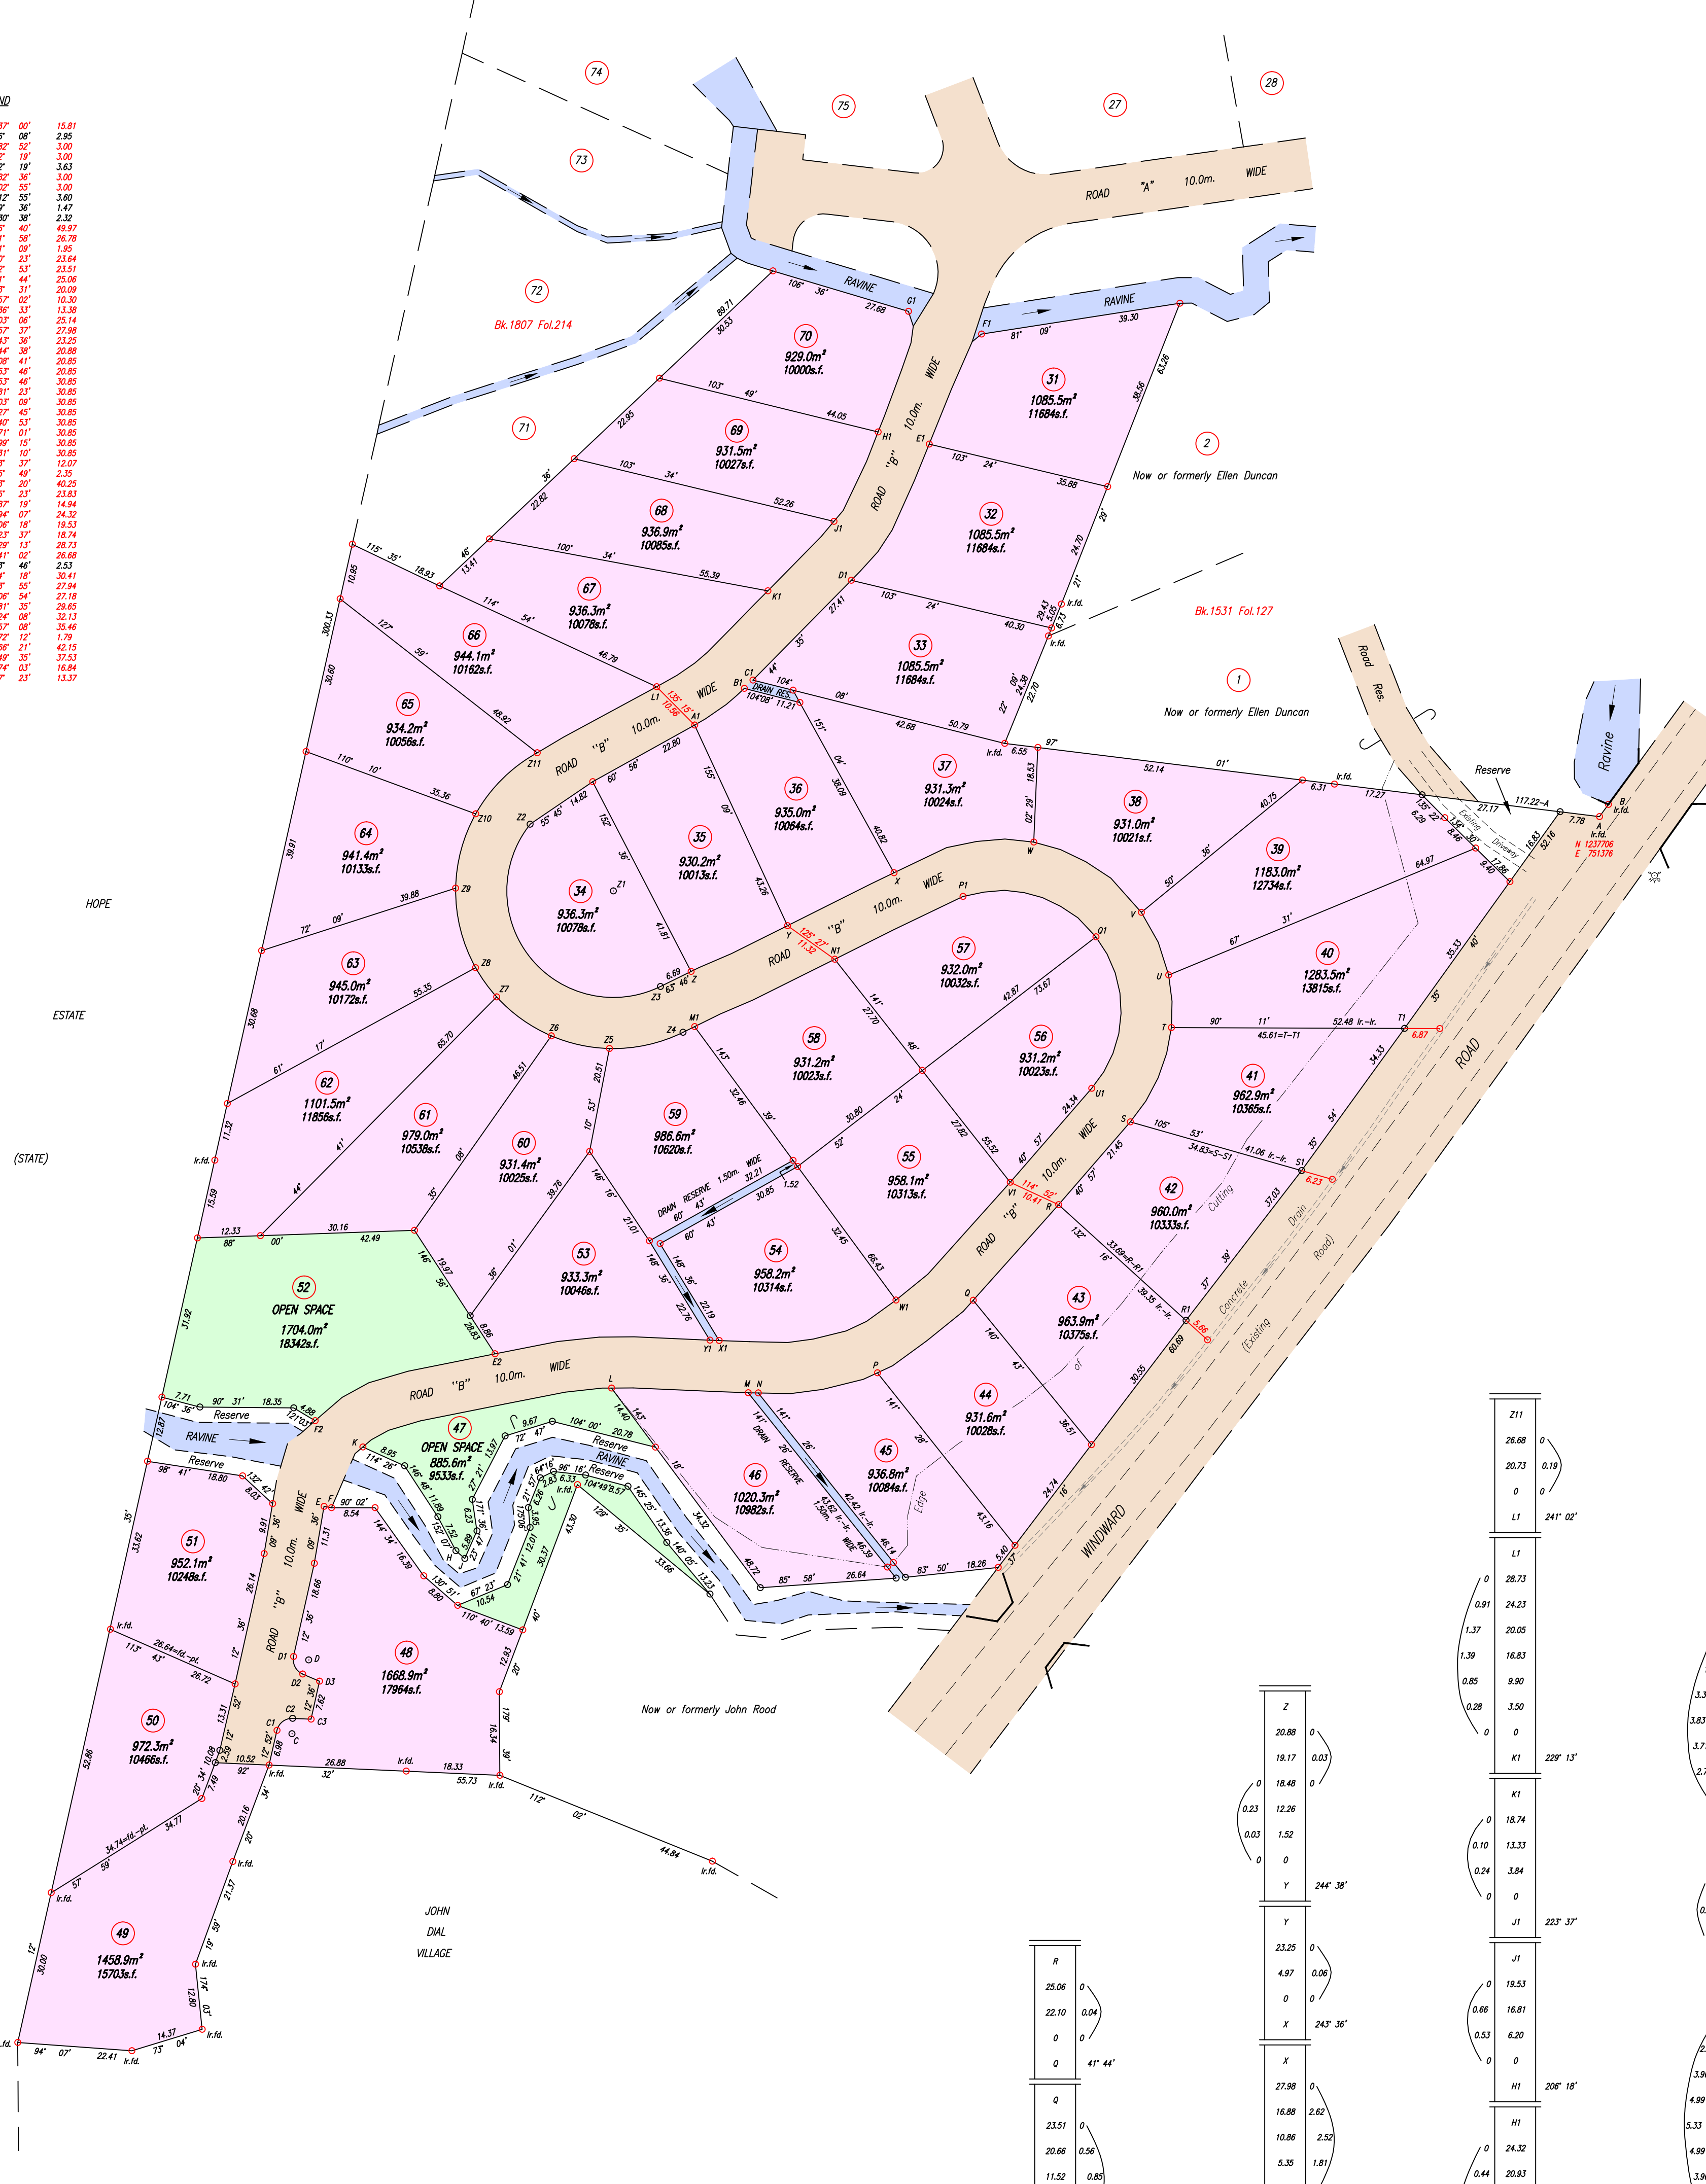


SCALE 1:750
Distances are in metres

○ Denotes No mark put
○ Denotes Iron put except where otherwise stated
Co-ordinates are Napanima 1955/UTM Zone 20N, derived using Handheld GPS (+/-5m)
Bearings are U.T.M. grid based on Solar Observations
PLAN of 40 Parcels of land coloured pink and green in the Ward of Tobago
Containing together four point zero nine four five hectares
Surveyed by me, with due authority, in February 2019 for International Project Initiatives Ltd.
Certified Correct in accordance with Regulation 25 (1) of the Land Surveyors Regulations 1998

Checked by
Entered on Trinidad & Tobago Land Surveyor. 26th March 2019.

FILE PATH = ADMM10\B\W\HOPE ESTATE\HOPE ESTATE_PASE_3_FINAL CADASTRAL\REVIEWS\00